




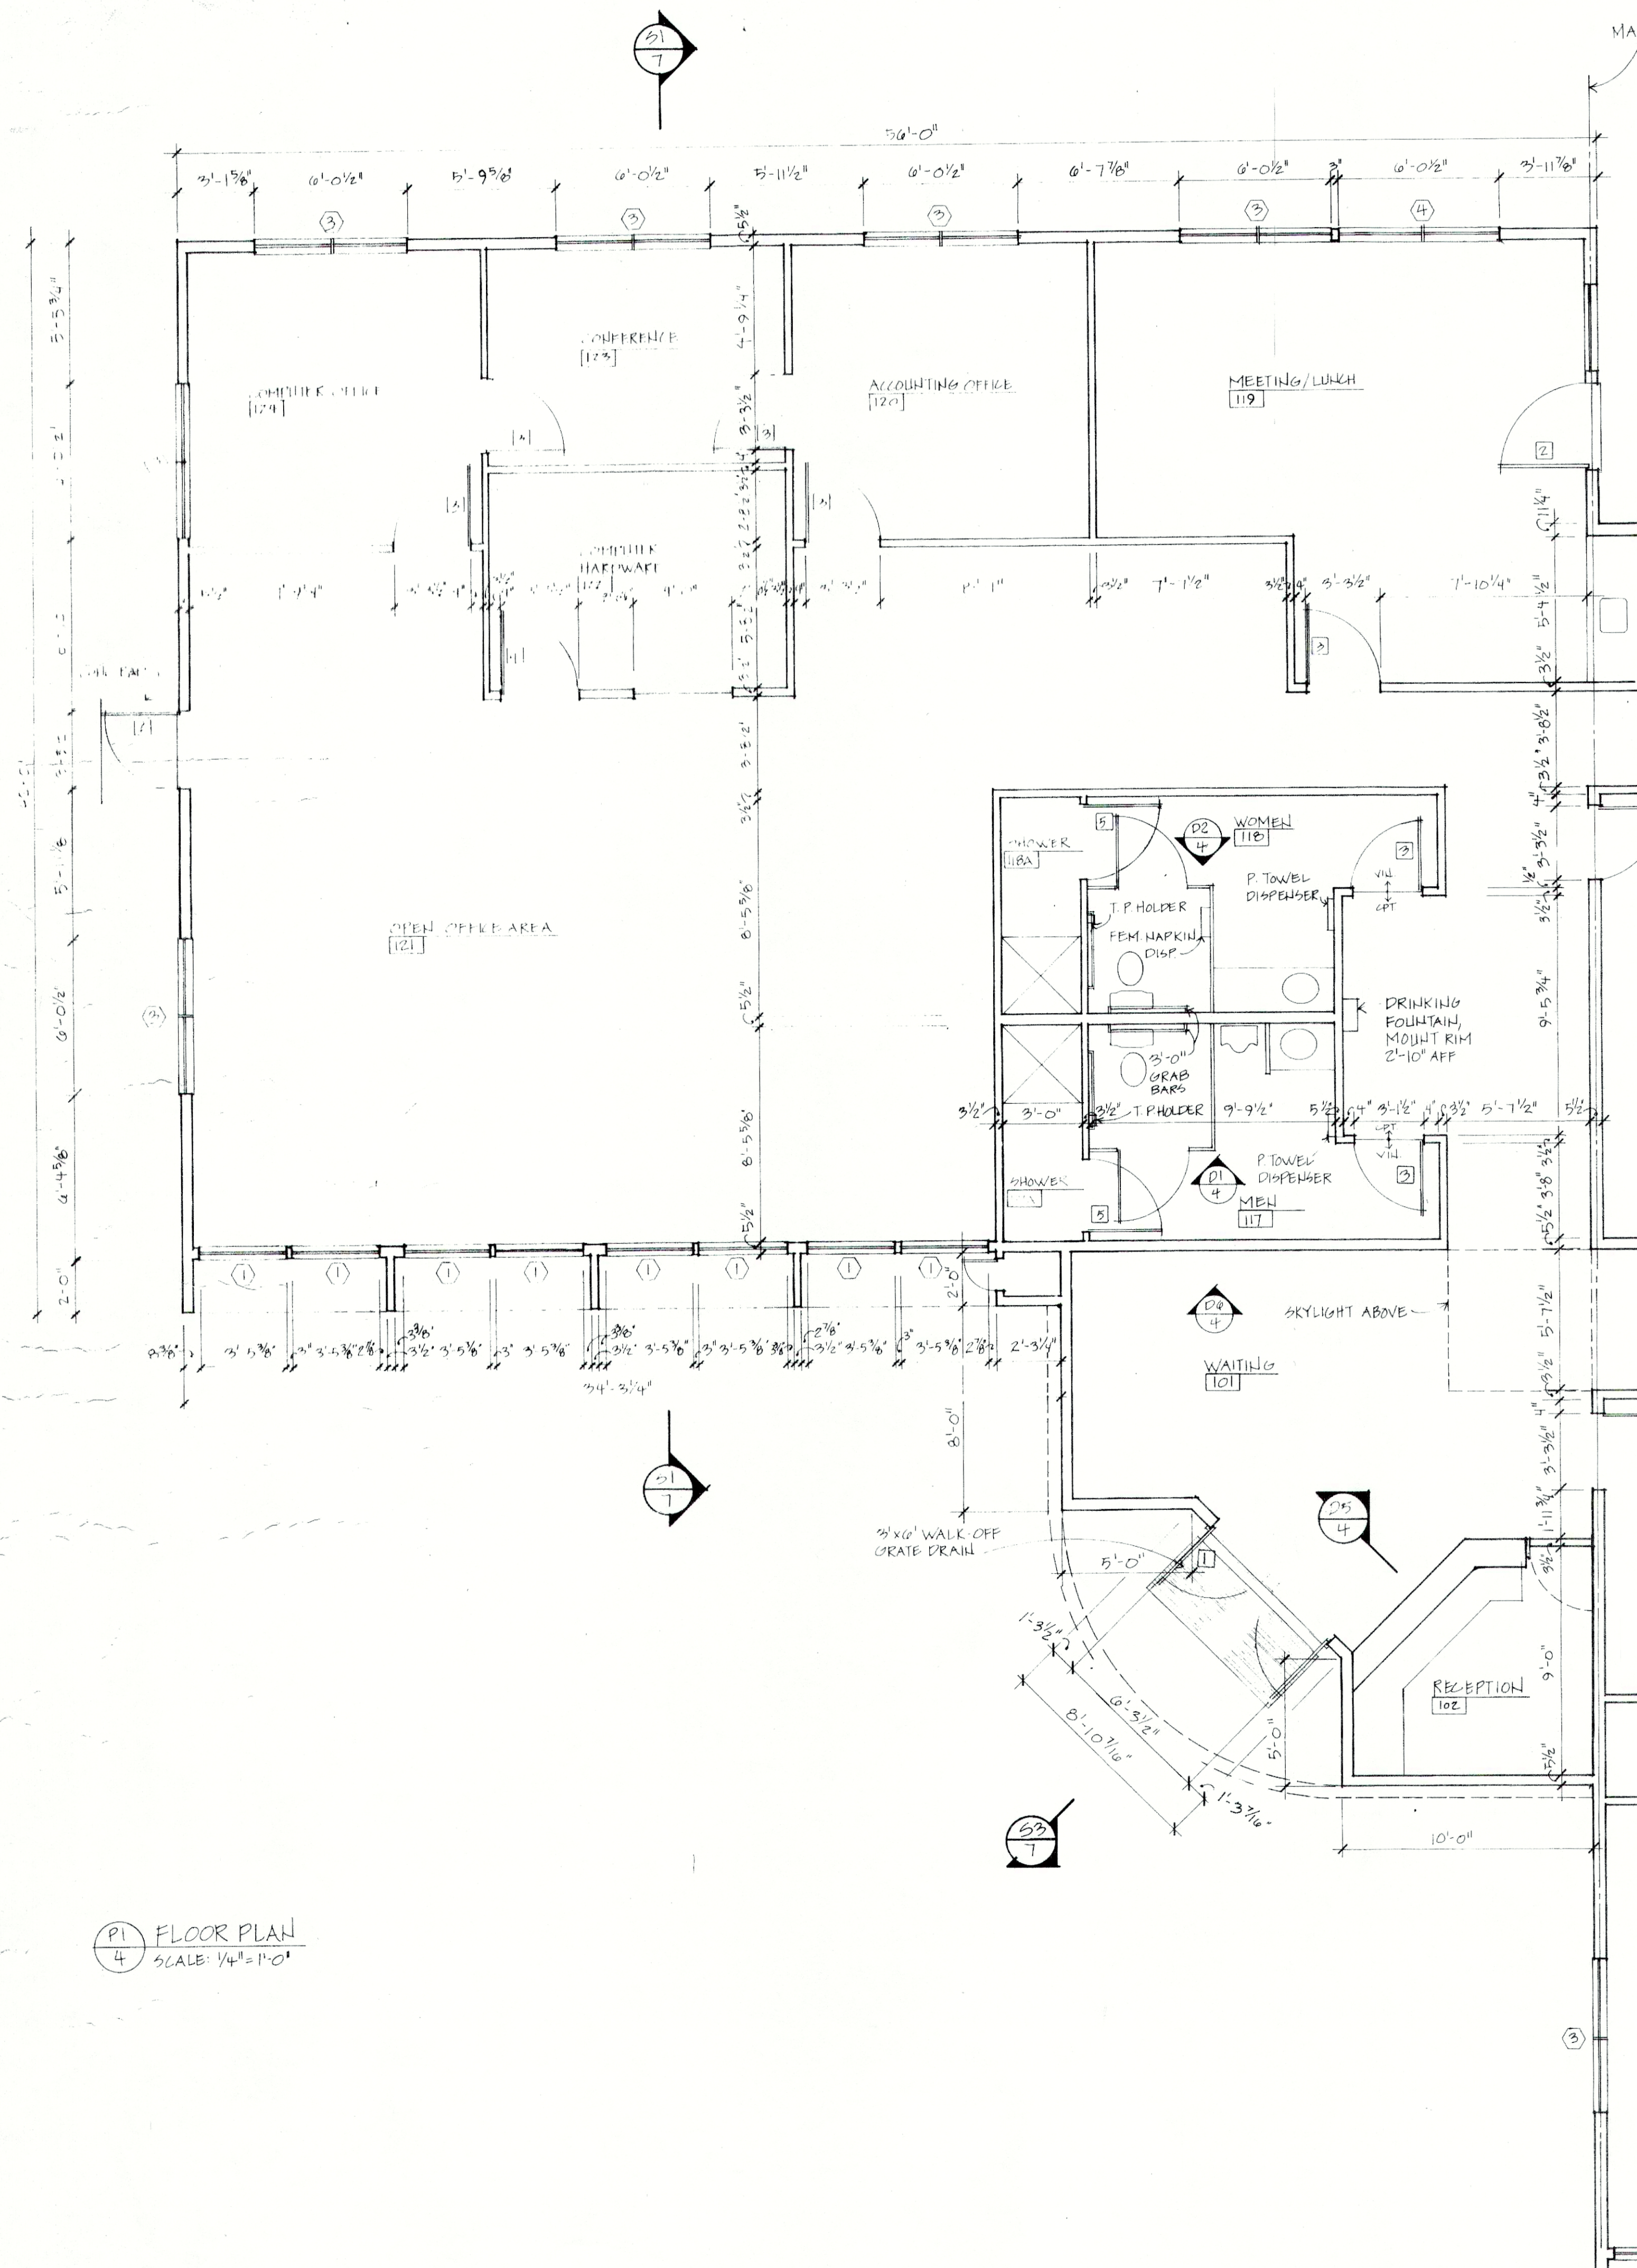


P1 FLOOR PLAN
4 SCALE: 1/4" = 1'-0"

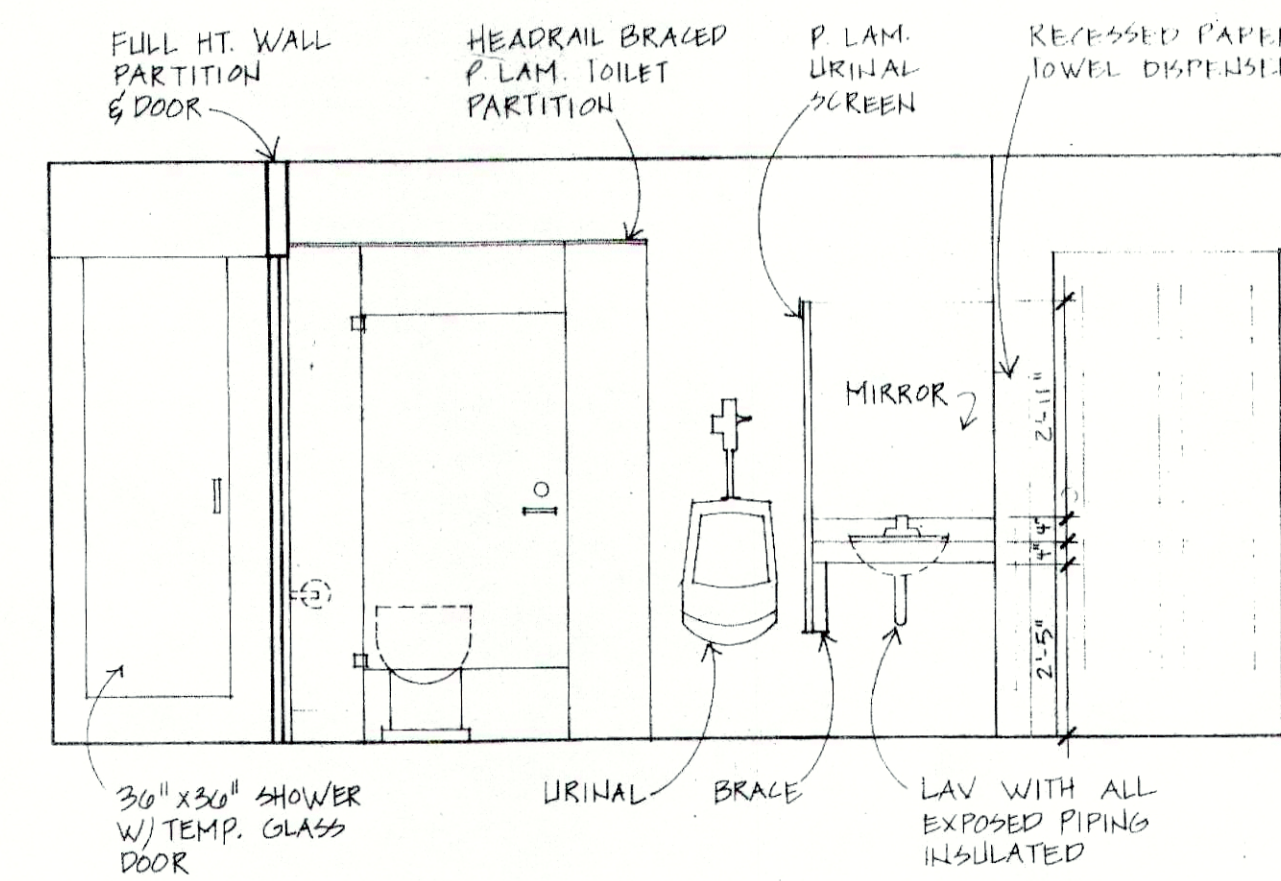


D1 MEN'S WASHROOM ELEVATION
4 SCALE: 3/8" = 1'-0"

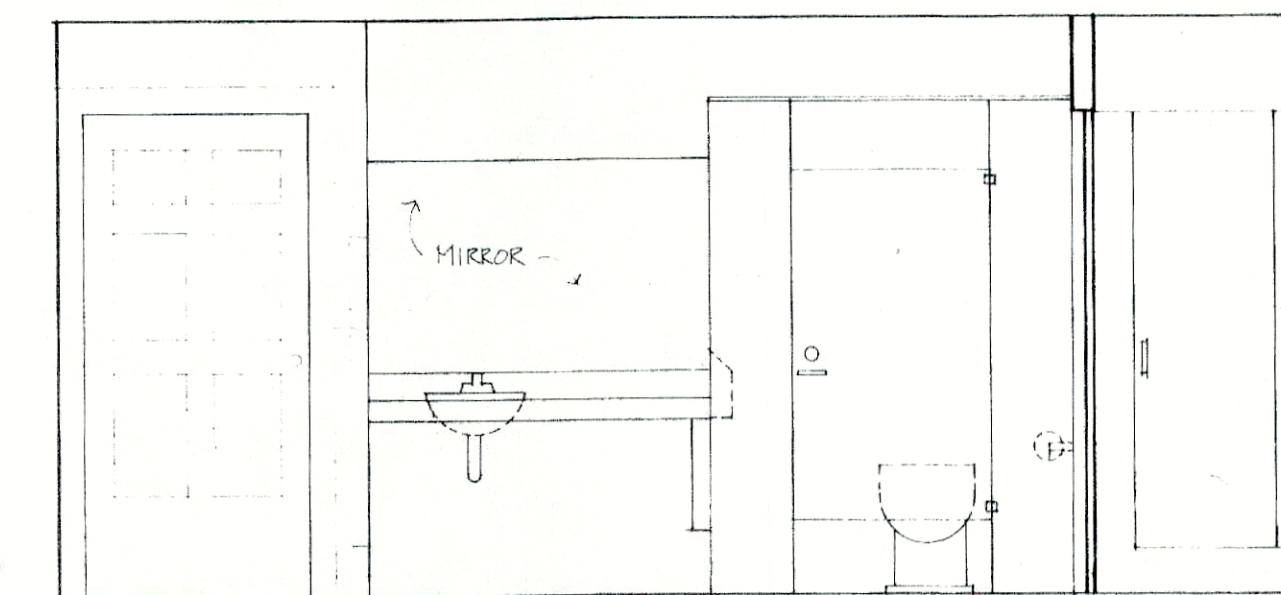


DIMENSIONS AND MATERIALS SIMILAR TO MEN'S WASHROOM
D2 WOMEN'S WASHROOM ELEVATION
4 SCALE: 3/8" = 1'-0"

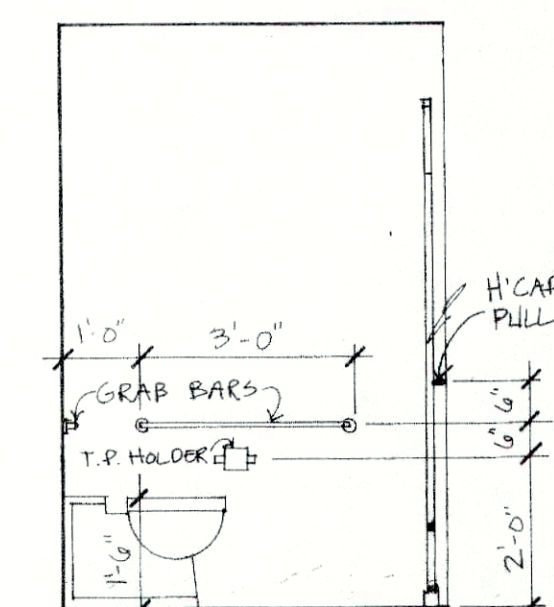


D3 TYP. TOILET DIMENSIONS
4 SCALE: 3/8" = 1'-0"

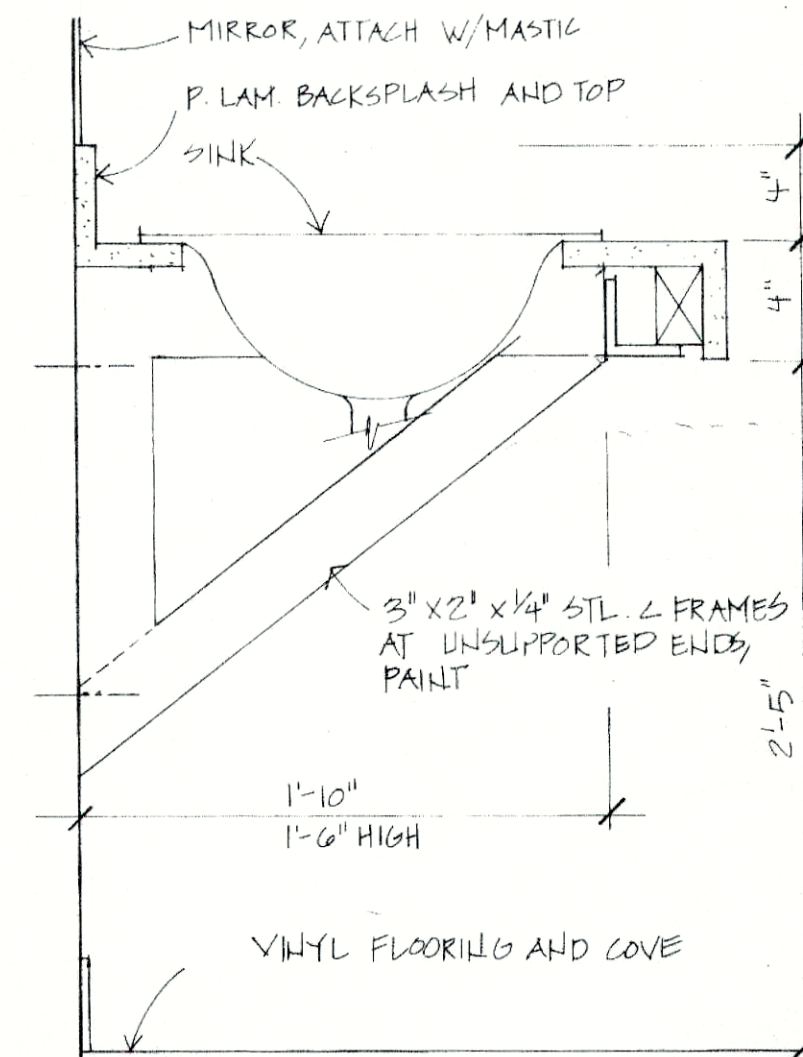

D4 TYP TOILET COUNTERTOP
4 SCALE: 1/2" = 1'-0"

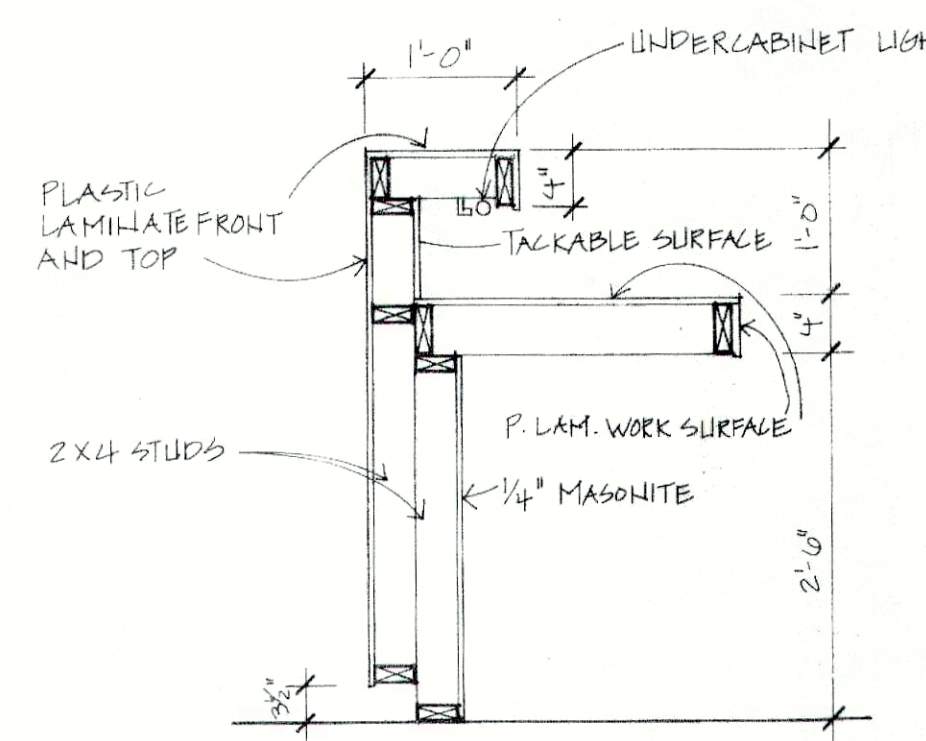

D5 RECEPTIONIST COUNTER
4 SCALE: 3/4" = 1'-0"

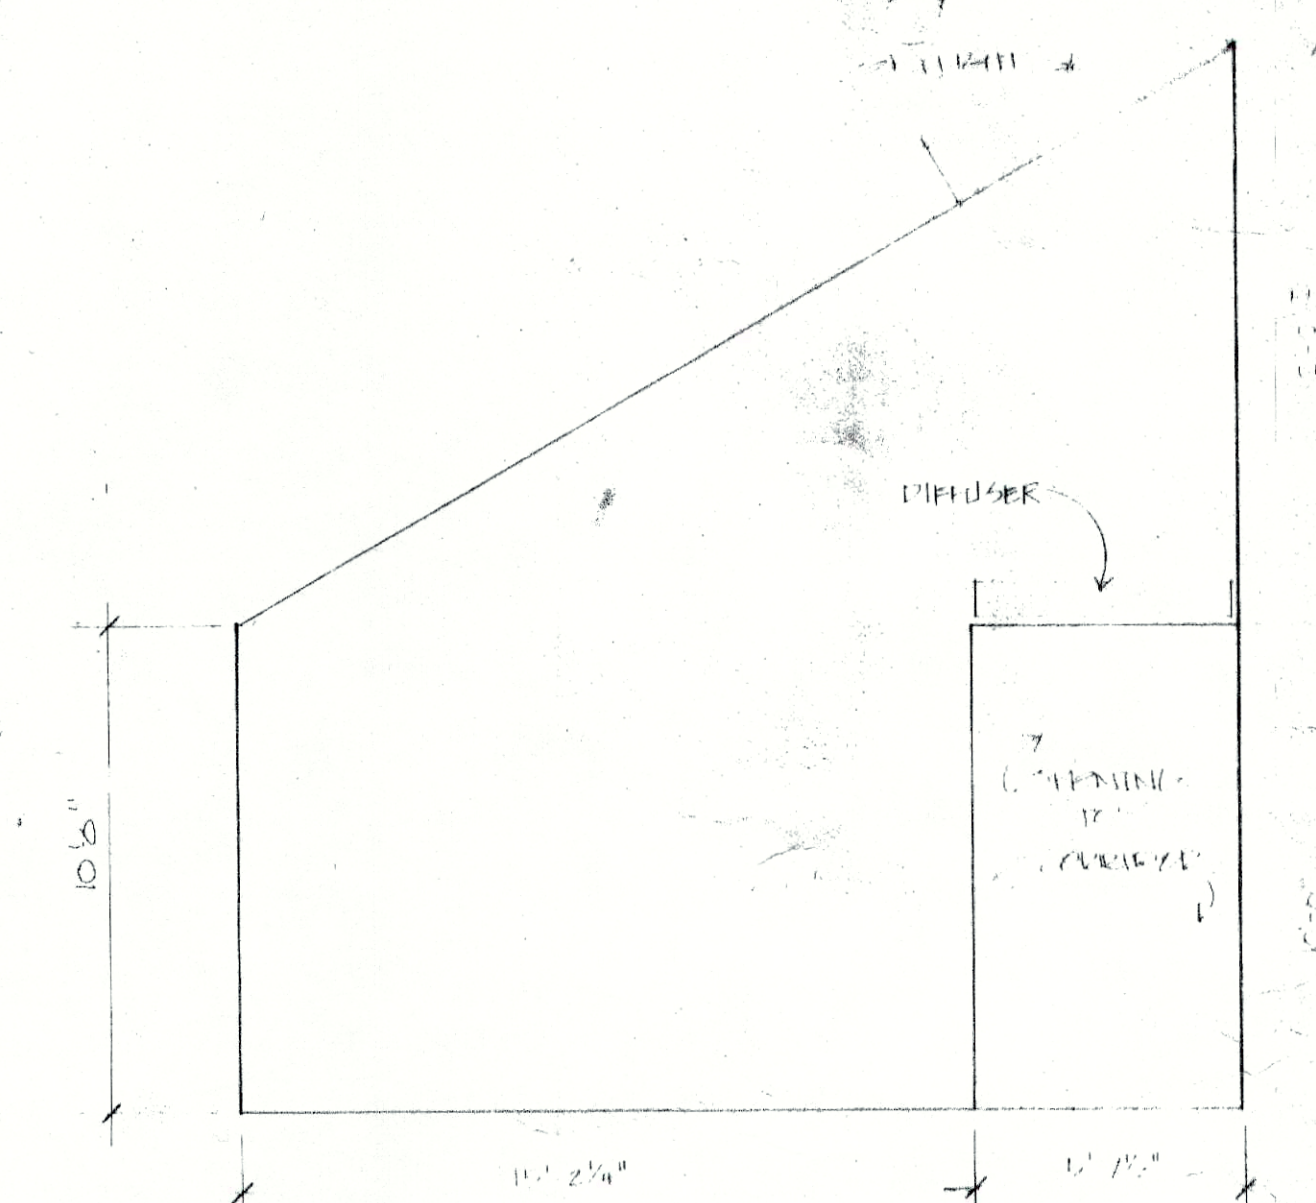

D6 WAITING AREA ELEVATION
4 SCALE: 3/4" = 1'-0"

ROOM FINISH SCHEDULE		FLOOR	BASE	WALL	Ceil.	REMARKS
NO.	NAME					
101	WAITING	CARPET	VINYL	TRIMMED CONCRETE	WOOD	
102	RECEPTION					
103	EXECUTIVE ASSISTANT					
104	PROJECTION					
105	OPEN OFFICE AREA					
106	STORAGE					
107	OFFICE					
108	LAV					
109	OFFICE					
110	OFFICE					
111	OFFICE					
112	OFFICE					
113	OFFICE					
114	OFFICE					
115	PURCHASING					
116	CONFERENCE					
117	MEN					
117A	SHOWER					
118	WOMEN					
118A	SHOWER					
119	MEETING/LUNCH					
120	ACCOUNTING OFFICE					
121	OPEN OFFICE AREA					
122	COMPUTER HARDWARE					
123	CONFERENCE					
124	COMPUTER OFFICE					
125	BASEMENT					

McKERLEY MANAGEMENT SERVICES
Office Facility, Boscawen, NH

RICHARD GREGOR ASSOCIATES, INC.
Engineers/Architects New London, NH

Title PARTIAL 1/2 FLOOR PLAN

Job No. 8420
Scale 1/4" = 1'-0"
Drawn By RLD
Date 20 NOV 84

Drawing Number

4