

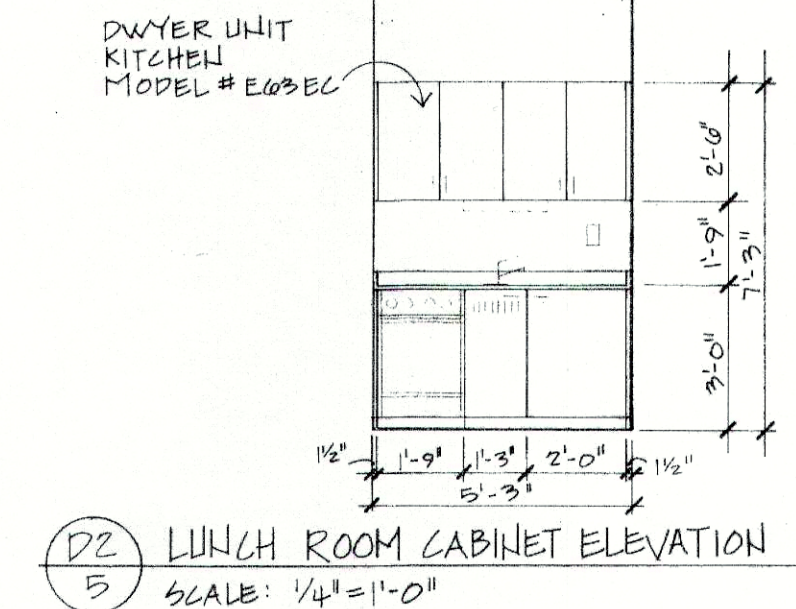
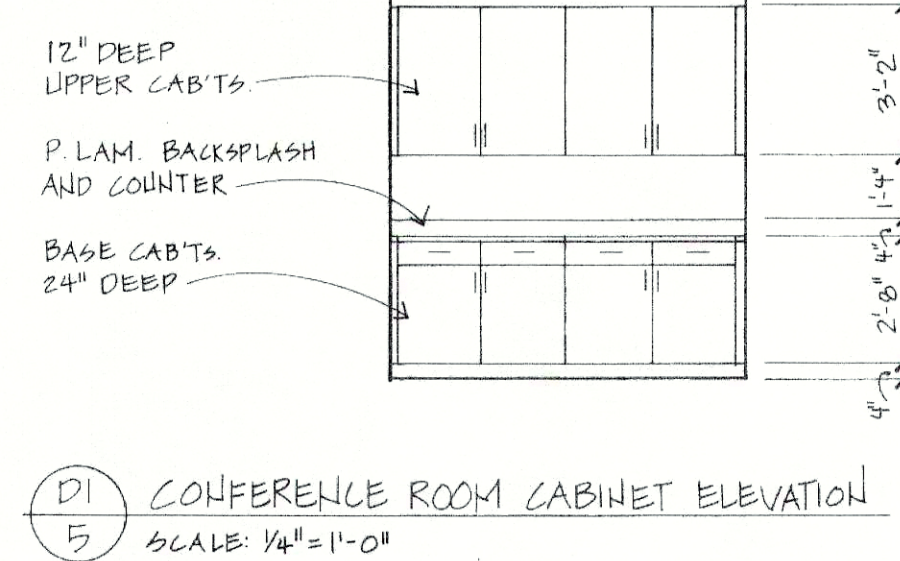


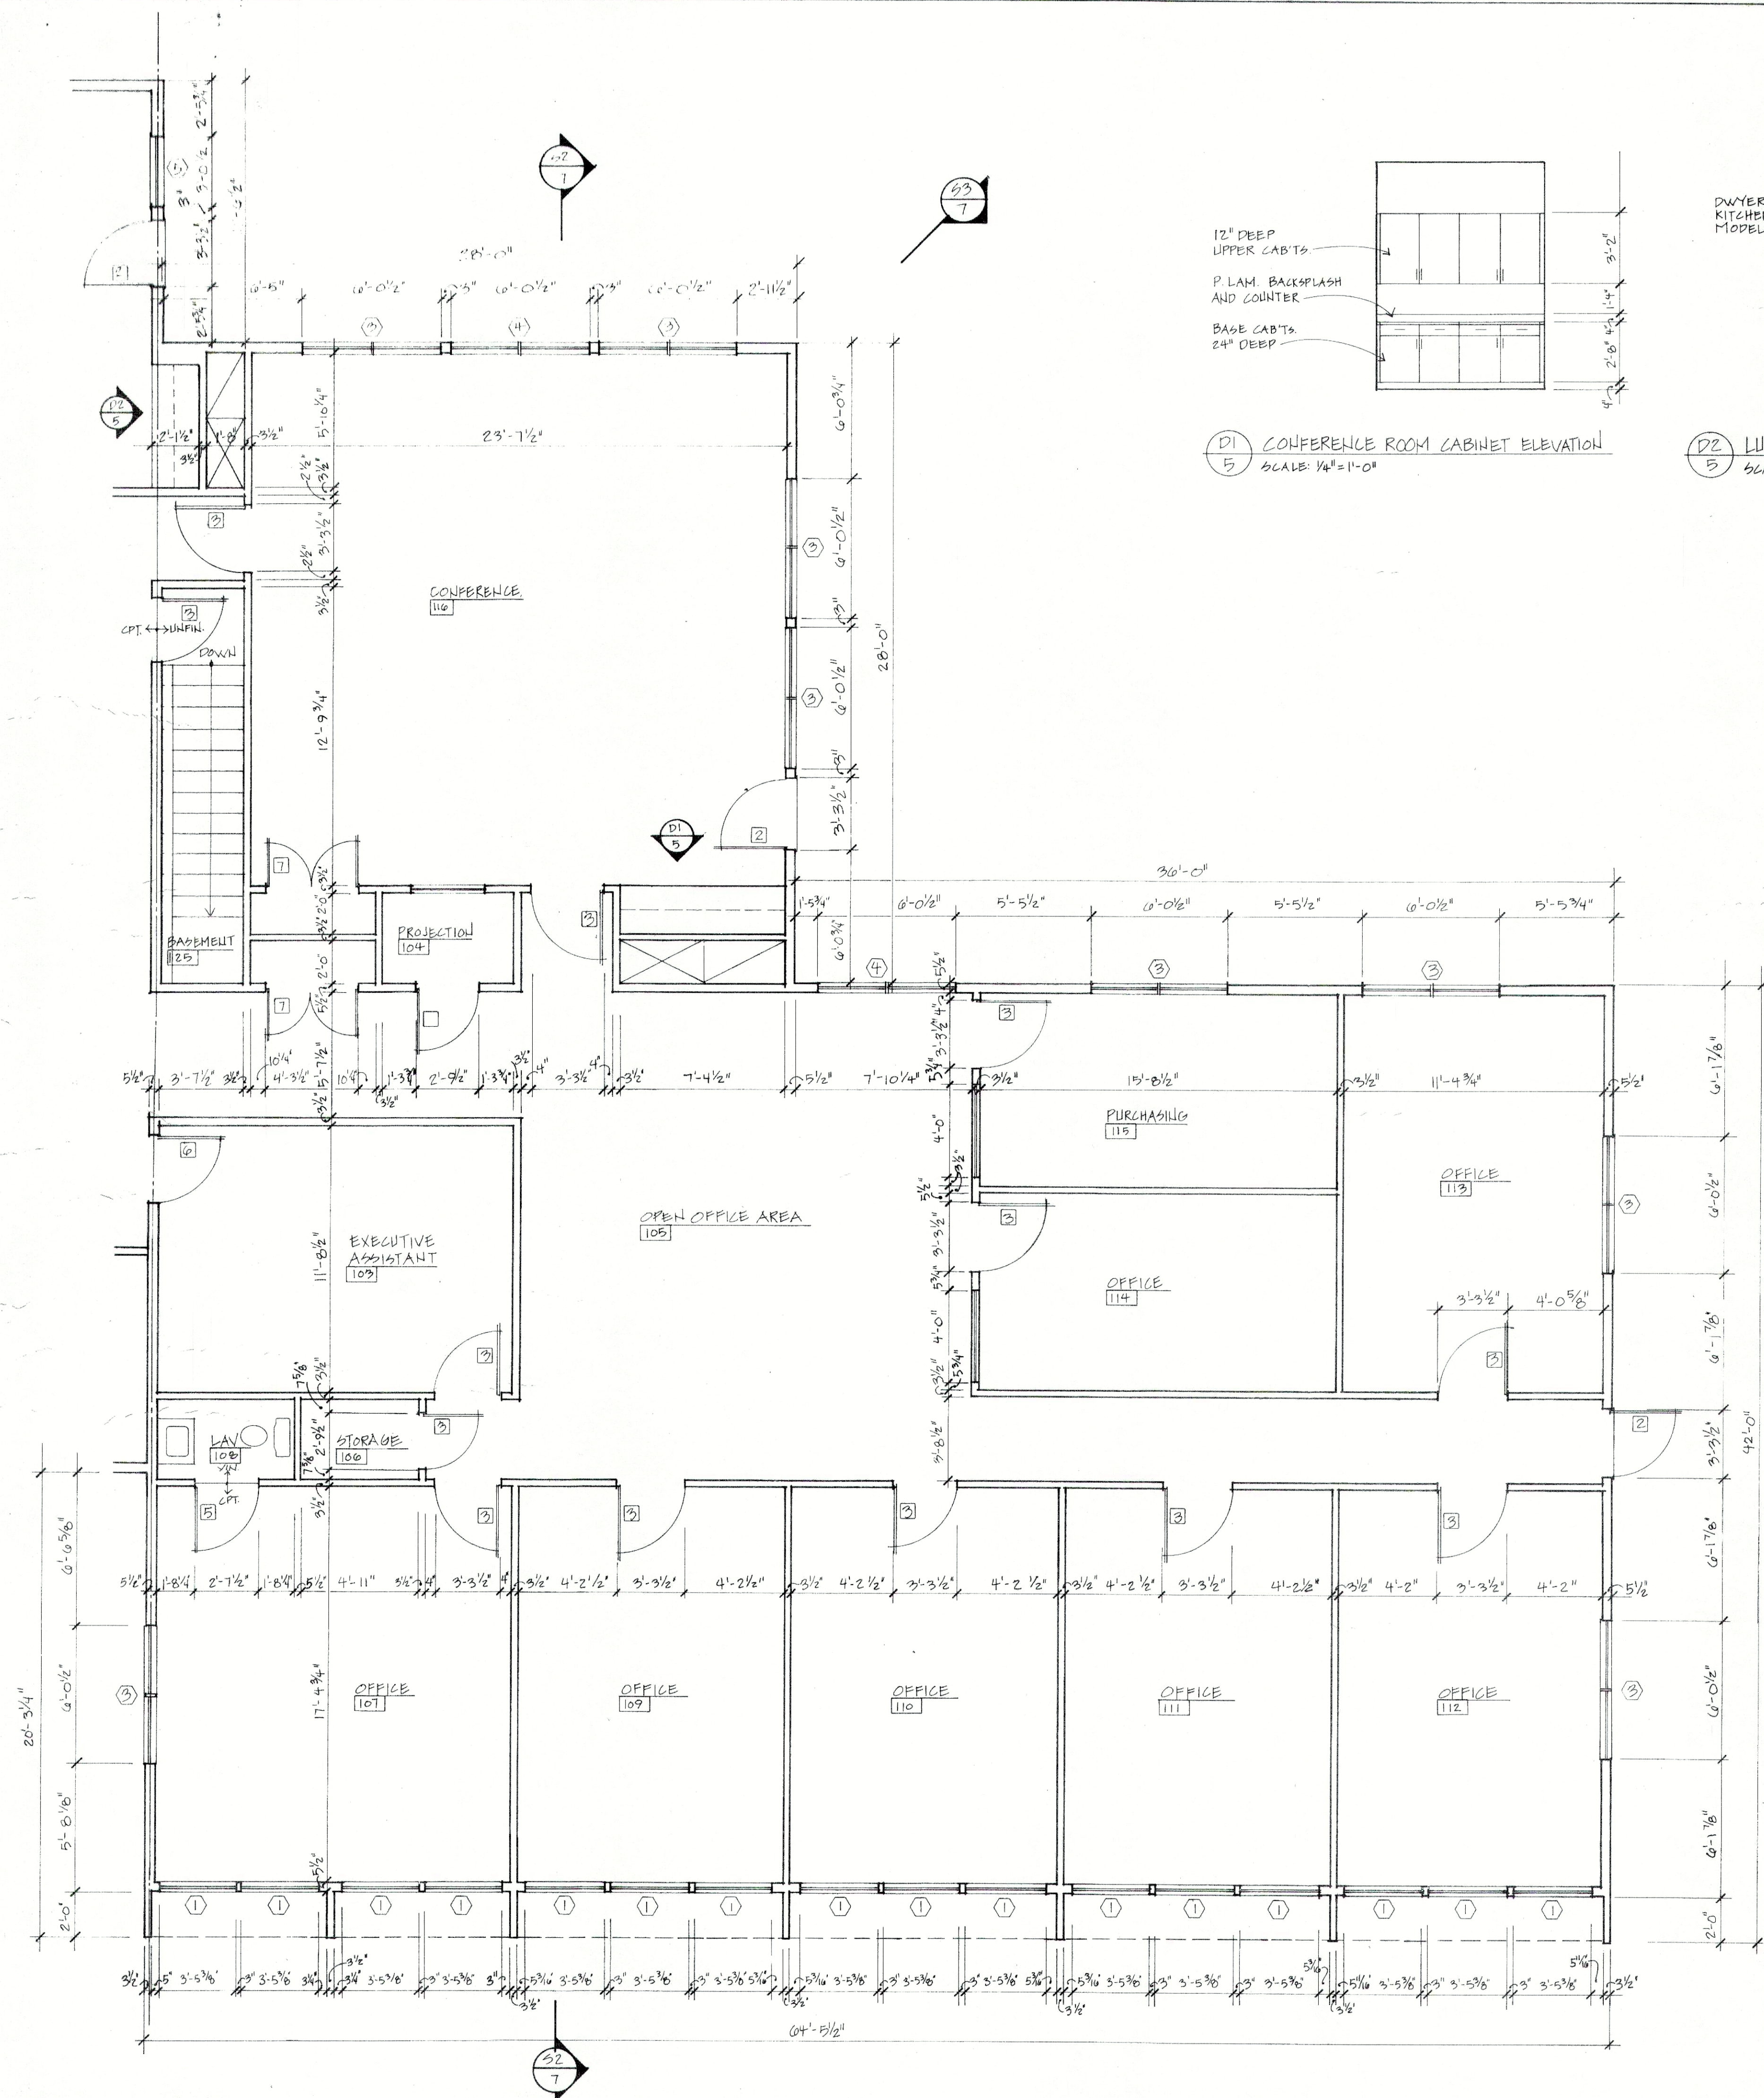

NO.	SIZE	TYPE	HARDWARE/REMARKS
1	1 pr. 3'-0"x7'-0"	1	Group A
2	3'-0"x7'-0"	2	Group A
3	Varies - see 1/4" plan for R.O.	3	Group B
4	"	3	Group C/key similar to exterior locks
5	"	3	Group D
6	"	3	Group B
7	1 pair	4	Group E

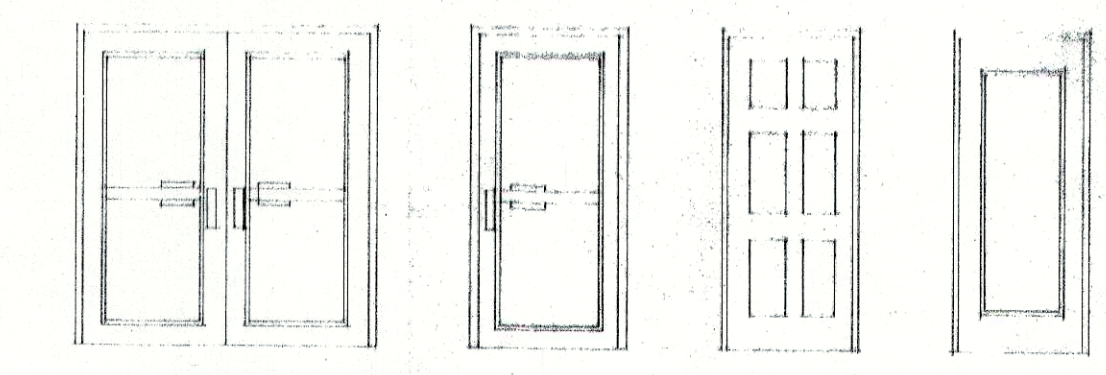

1 KAWNEER HARRON/STILE '190' STOCK ENTRANCES
2 PLUE PANEL DOOR
3 GLASS DOOR
4

HARDWARE GROUP A
Style "F" push bars and pull handles, Kawneer concealed overhead closer with 100% hold-open, butt hinges with non-removable pins, deadlock with flush bolt on pair of doors, lock cylinders with thumb turn on inside and key operated on outside, threshold, all doors keyed alike.

HARDWARE GROUP B
Schlage passage set A-10S

HARDWARE GROUP C
Schlage entrance lock A53PD

HARDWARE GROUP D
Schlage privacy set A40S

HARDWARE GROUP E
Schlage closet dummy set D170

* NOTE: Typical Style: Plymouth, Typical Finish: US 3 bright brass 605

SYMBOL	MFR. NO.	SIZE (ROUGH OPENING)	ABOVE FINISHED FLOOR
1	AP3521	3'-5 3/8" x 6'-0 3/8"	6'-8"
2	Flexiframe	3'-5 7/8" x 2'-4 1/8"	-
3	A32-2	6'-0 1/2" x 4'-0 1/2"	6'-8"
4	AP321-2	6'-0 1/2" x 6'-0 3/8"	6'-8"
5	A32	3'-0 1/2" x 4'-0 1/2"	6'-8"
6	Custom	See section	N.A.

McKerley Management Services
Office Facility, Boscawen, NH

RICHARD GREGOR ASSOCIATES, INC.
Engineers/Architects
New London, NH

Title PARTIAL 1/4" FLOOR PLAN
Job No. 8420
Scale 1/4"=1'-0"<